
 


CBC Unit	Gf. area	Mezz area	Total (GFA)
1	2,020m ²	260m ²	2,280m ²
2	1,165m ²	230m ²	1,395m ²
Total	3,185m²	490m²	3,675m²

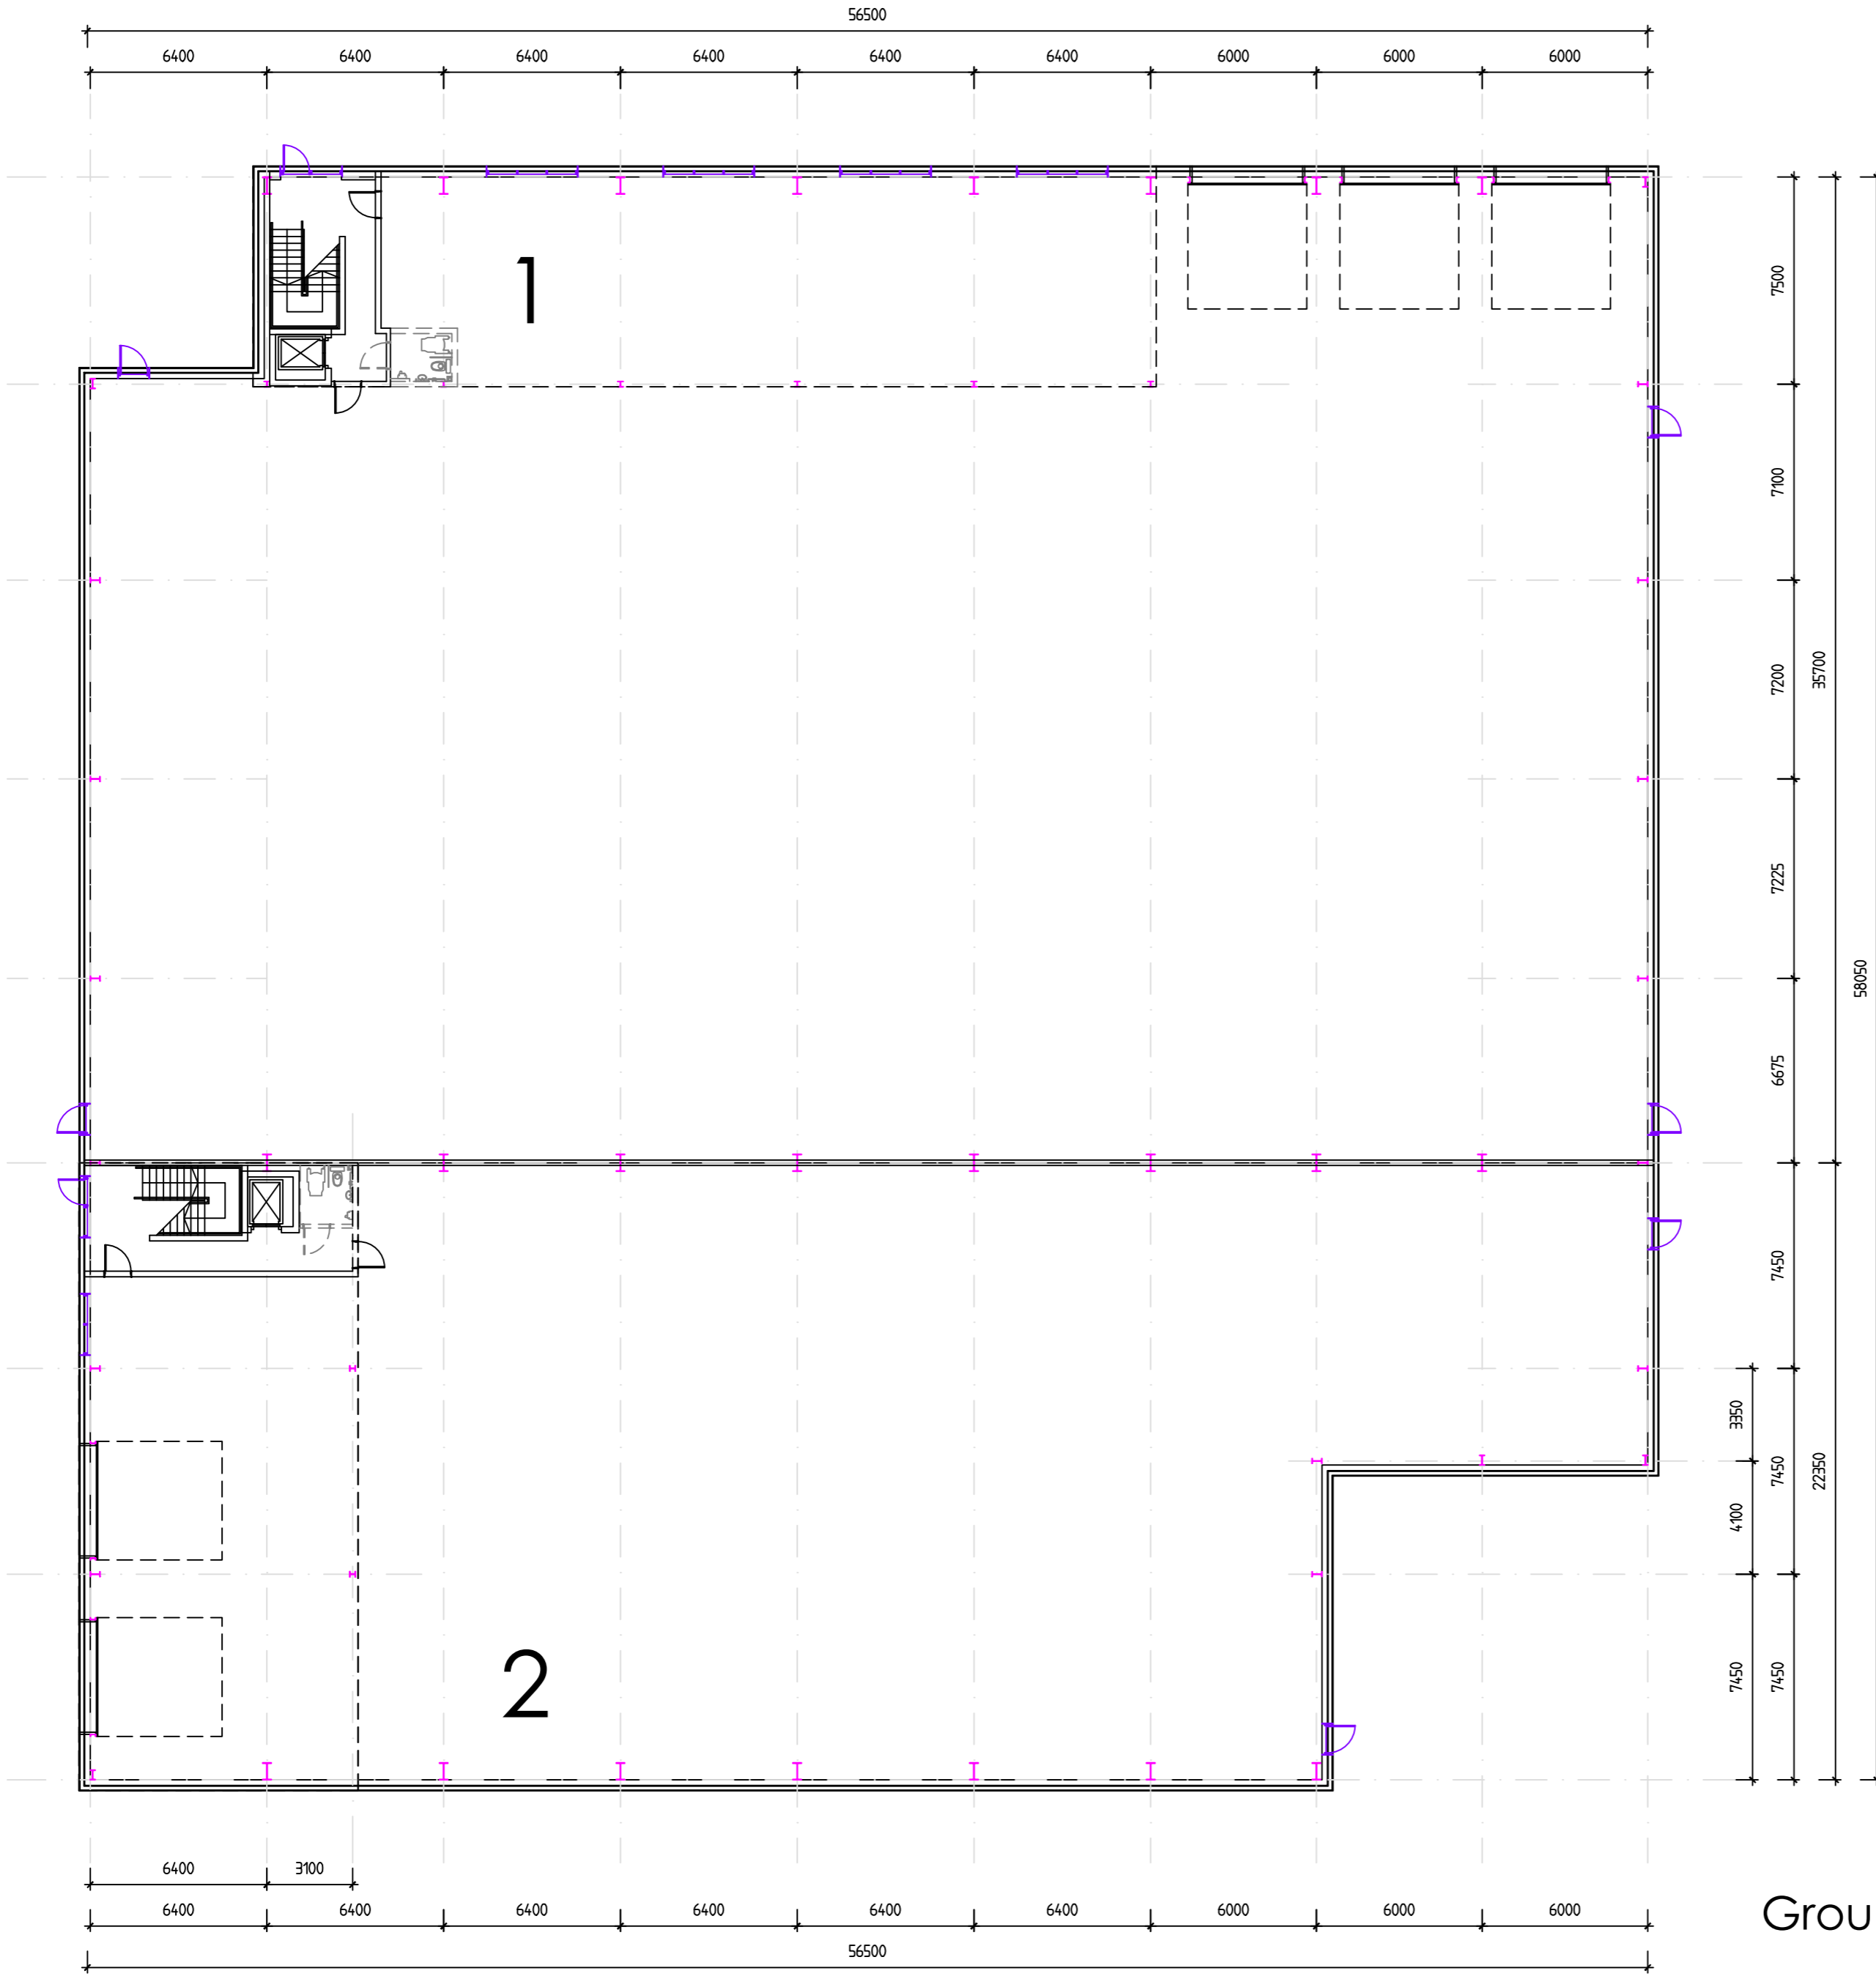

- Rev D:
- Rev C:
- Rev B: 14-3-2016: Lift and future toilet locations added
- Rev A: 26-7-2016: Loading door added to unit 2, window moved in unit 2, FE door in unit 1 amended

Notes
This drawing is the sole copyright of IAN C KING Associates and no part may be reproduced without the written consent of the above

Job
**Chancerygate
Enfield**

Title
Units 1 and 2
Floor Plans

Drg No C - 222 - TP - 02

Date 7/2016 Scale 1:200 (A1) Rev B

Drawn Checked Planning Drawing

IAN C KING
ASSOCIATES - ARCHITECTS
5 St George's Court
131 Putney Bridge Road
London SW15 2ZPA
Tel: 020 8871 2022 / Fax: 020 8871 2989
E-mail: ick@iancking.co.uk

QCA ISO 9001
REGISTERED FIRM
IAN C KING Associates - Architects is the trading name of Garmony Ltd