
 


- ▶ Prolated roof cladding in HFS200 Coarsewing gray BS 10A05
  - ▶ Merlin Gray BS 1825 gutters, RW's & gable fascias
  - ▶ Horizontally laid Microb composite wall cladding in Merlin Gray BS 1825
  - ▶ Powder coated aluminum entrance doors and windows in Merlin Gray BS 1825 Entrance door leaf frames in Metallic Silver RA19006 (part M)
  - ▶ Coloured insulated loading doors in Merlin Gray BS 1825
  - ▶ Fire escape doors Metallic Silver RA 9006
  - ▶ Horizontally laid prolated wall cladding and related flashings in Prisma Metallic Silver RA19006
  - ▶ Special RA1 6018 green flashing to joints & head of entrance doors, windows and loading doors (see photo)
- 1** Unit numbers  
3mm powder coated aluminum plate with matching flashings 1500mm high, colour and form to be agreed
- Obscured glazing
  - Top hung opening windows
  - Building mounted floodlights
  - Main entrance lights (circular high quality fitting)

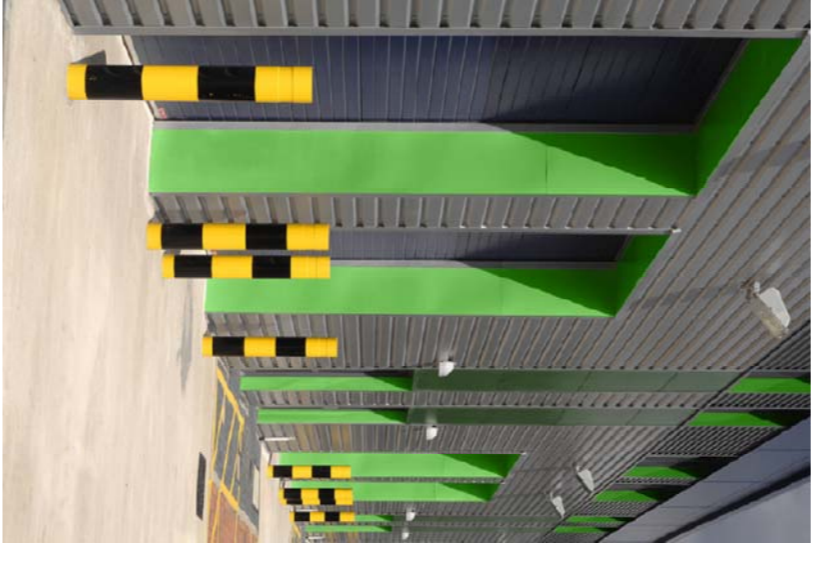

Rev D	
Rev C	
Rev B	
Rev A 5-4-2018 Roof plan and elevations updates as plan overlays, drawing name amended to Unit 6	

Notes  
This drawing is the sole copyright of IAN C KING Associates and no part may be reproduced without the written consent of the above

**Chancerygate  
High Wycombe**


Title  
**Unit 6**

**Roof plan and elevations**


Proj No	C-167-TP-05	Rev	A
Date	9-2017	Scale	1:200 (A1)
Drawn	Checked	Planning	Drawing

**IAN C KING**  
ASSOCIATES - ARCHITECTS


5, ST GEORGE'S COURT  
75th FLOOR, 25th  
LONDON SW1V 4JG  
Tel: 020 8871 7022 / Fax: 020 8871 7869  
E-mail: [ick@iancking.co.uk](mailto:ick@iancking.co.uk) REGIS TERED FRM  
WEB: [www.iancking.co.uk](http://www.iancking.co.uk)  
IAN C KING Associates - Architects is the trading name of Iammy Ltd

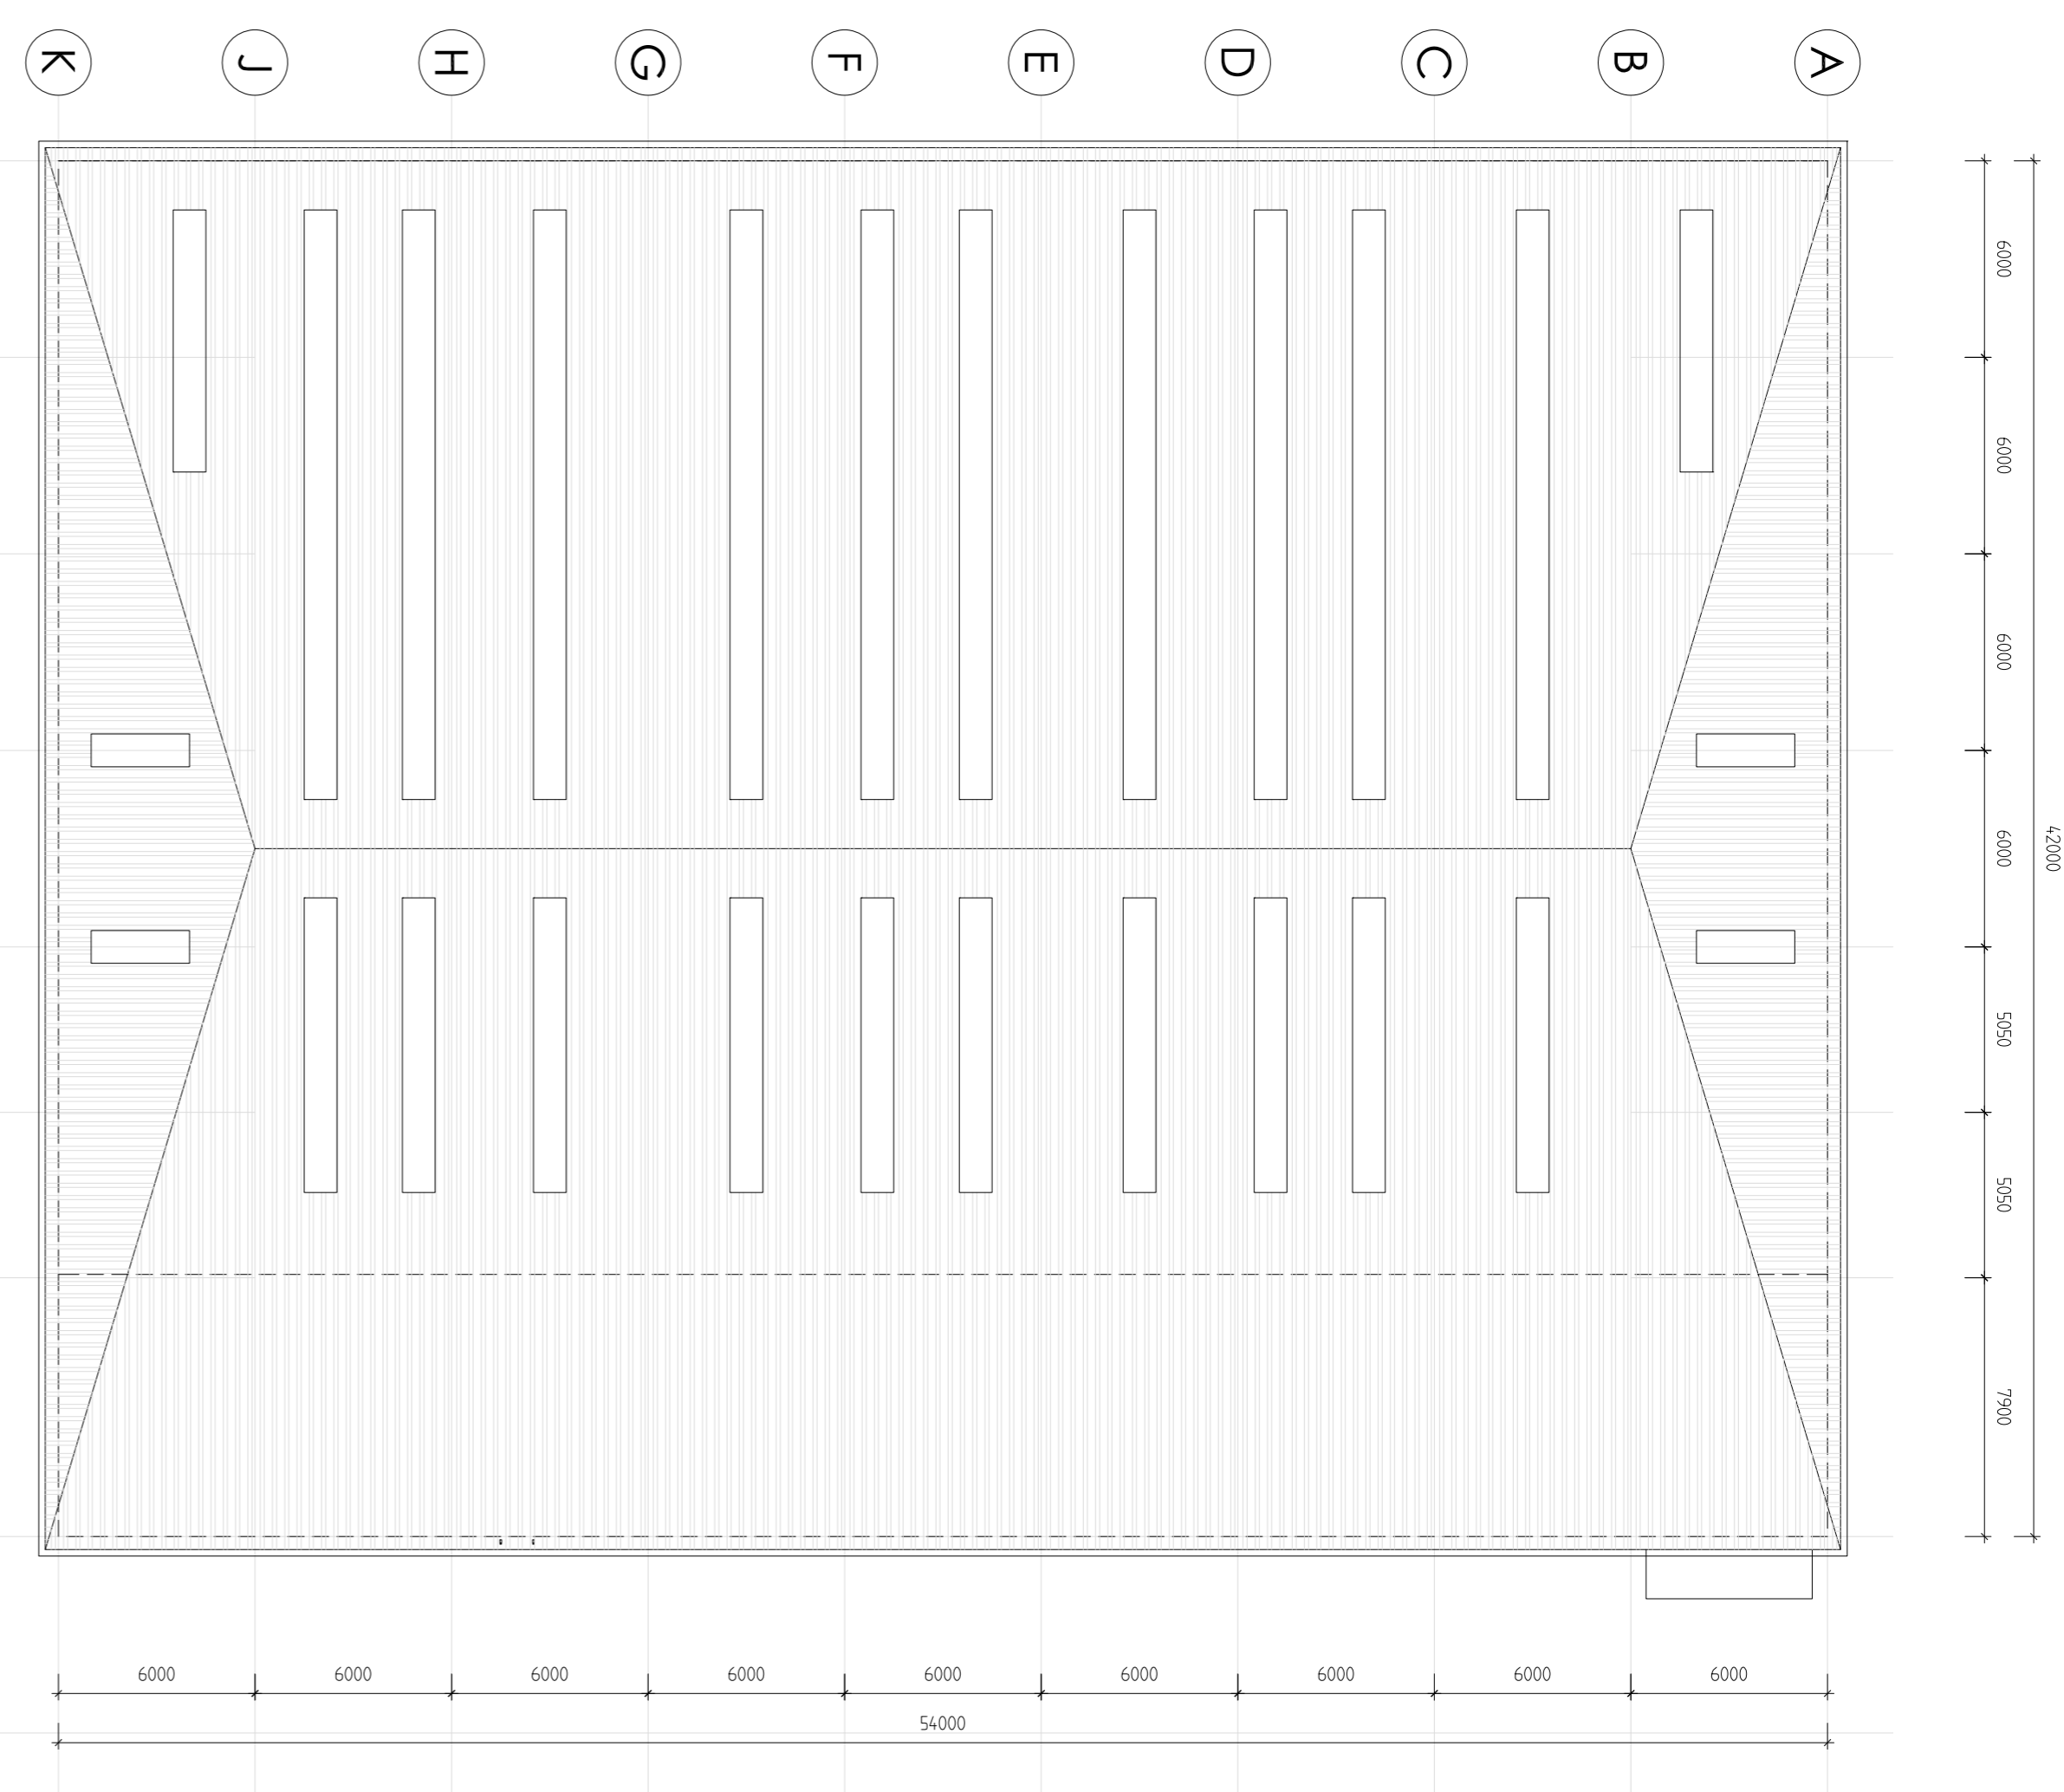


Roof plan

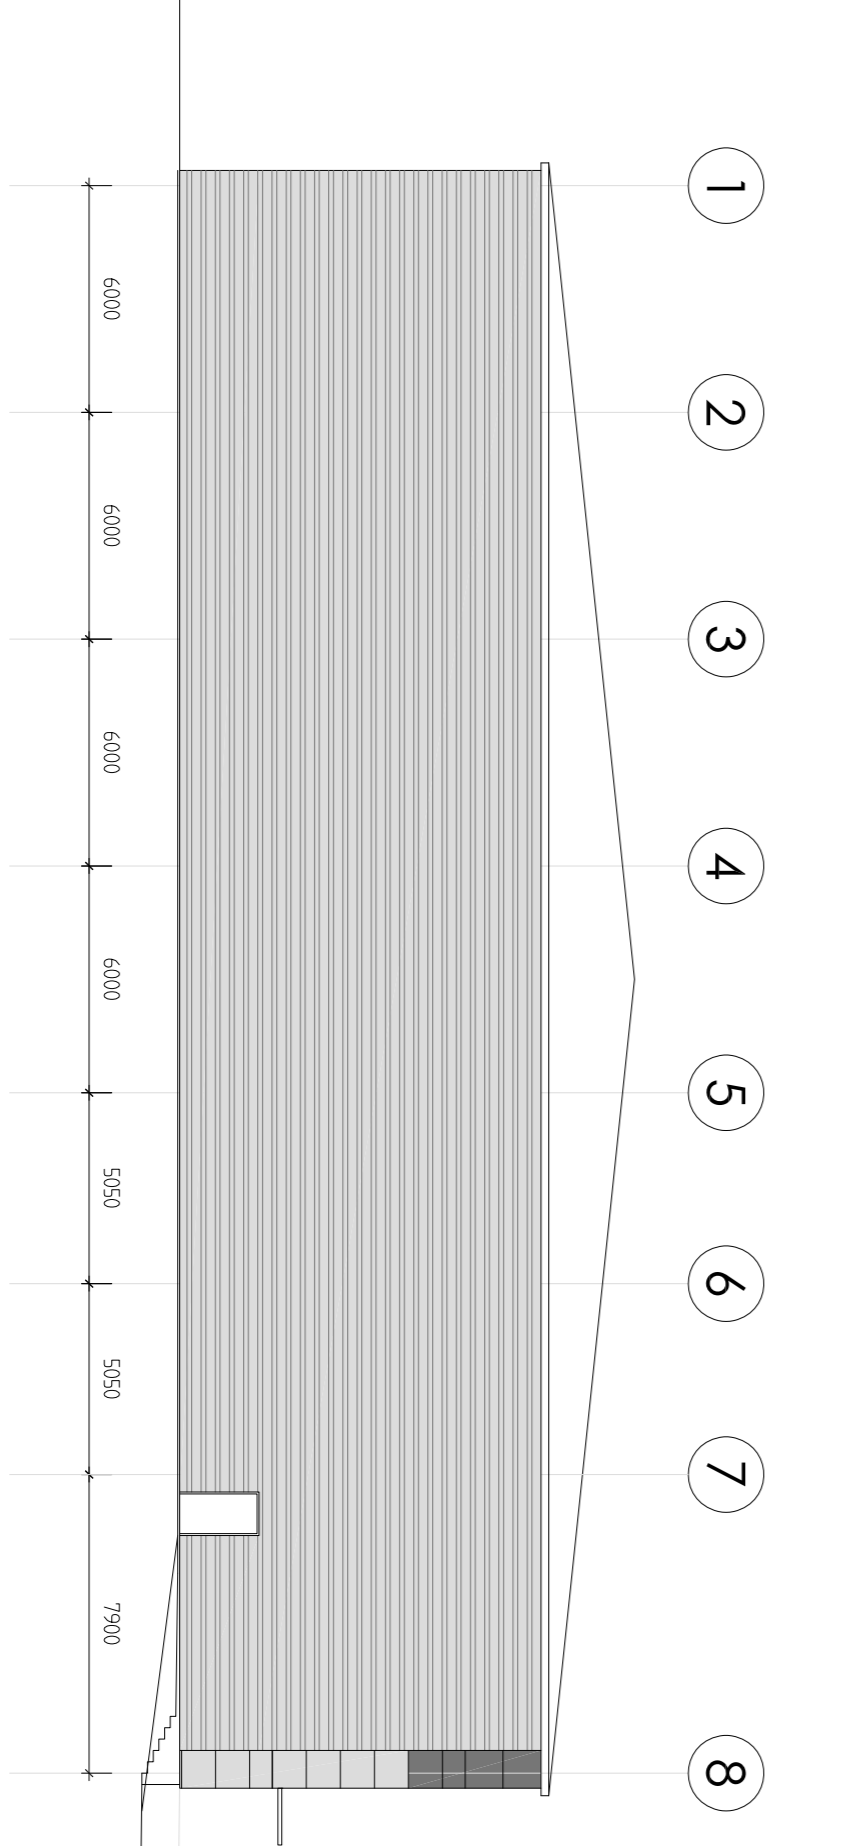


South elevation

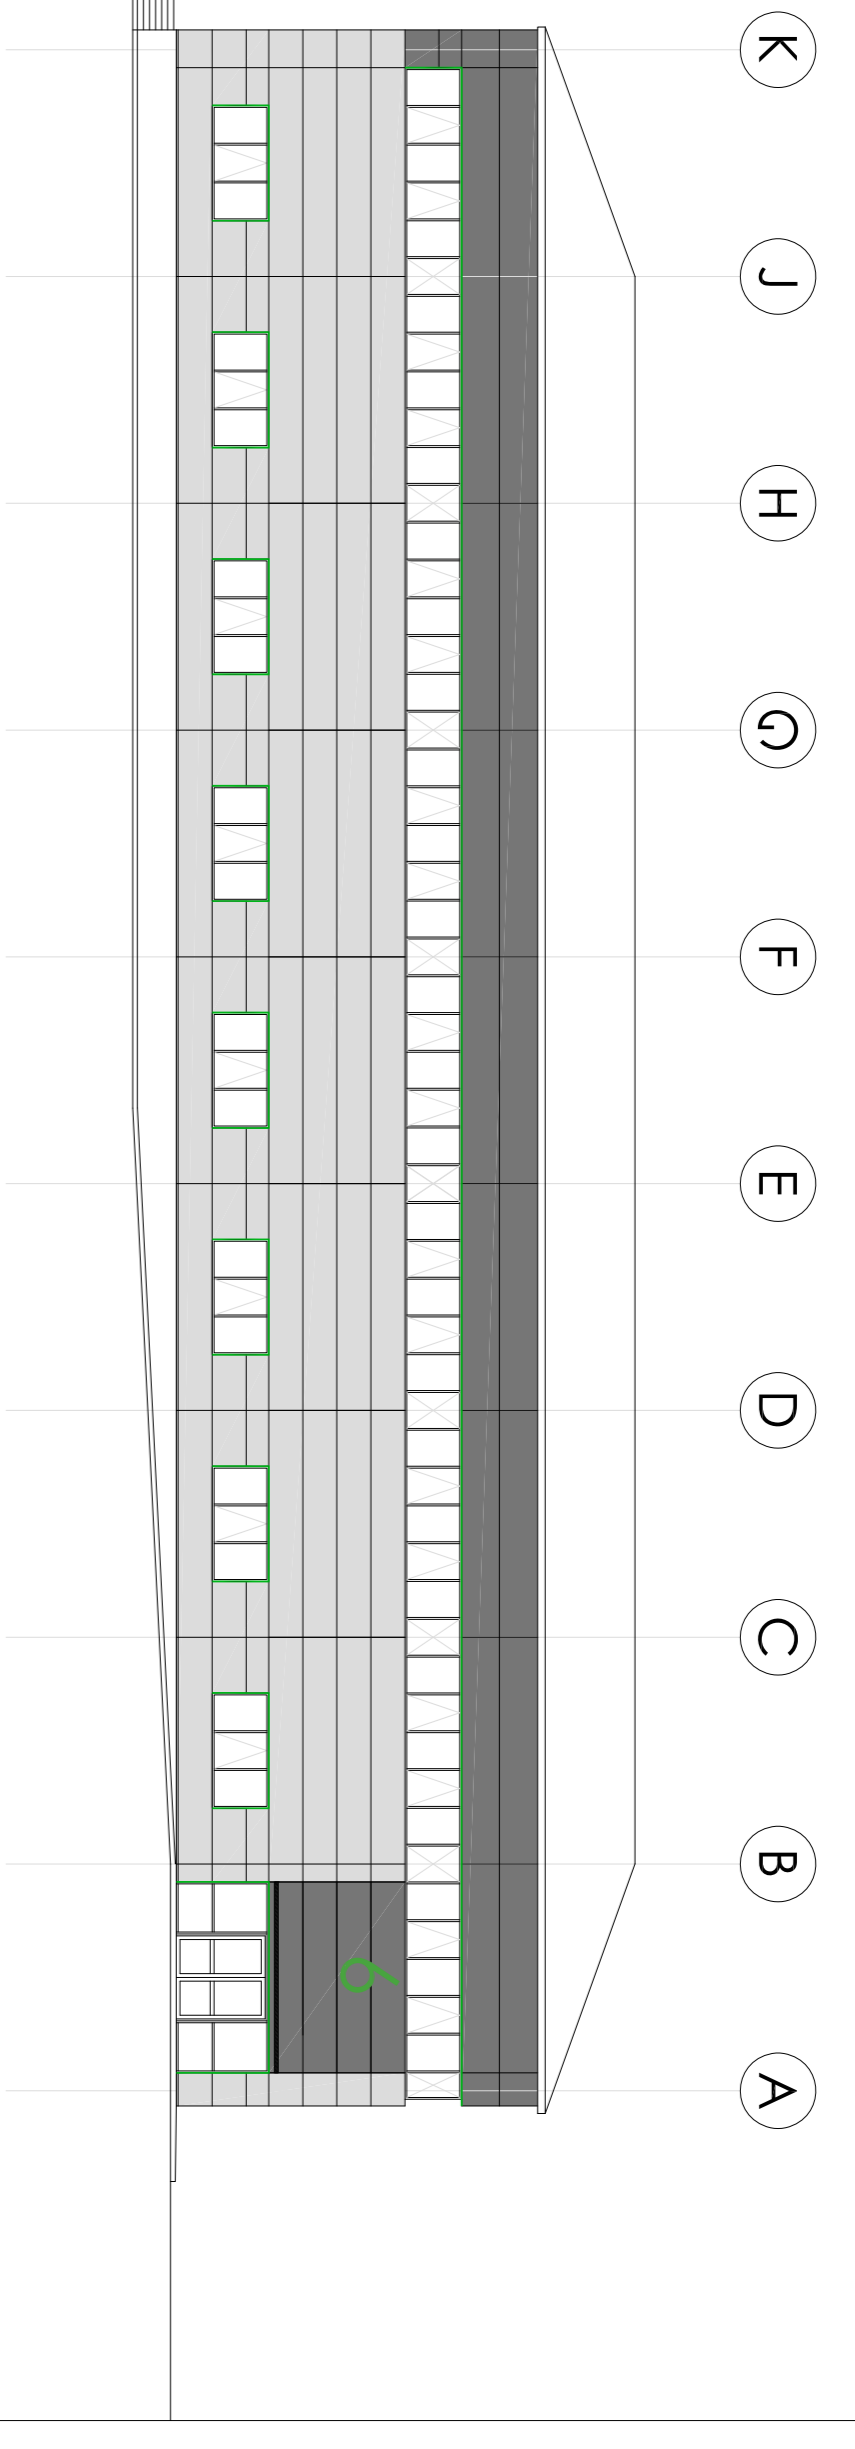

East elevation

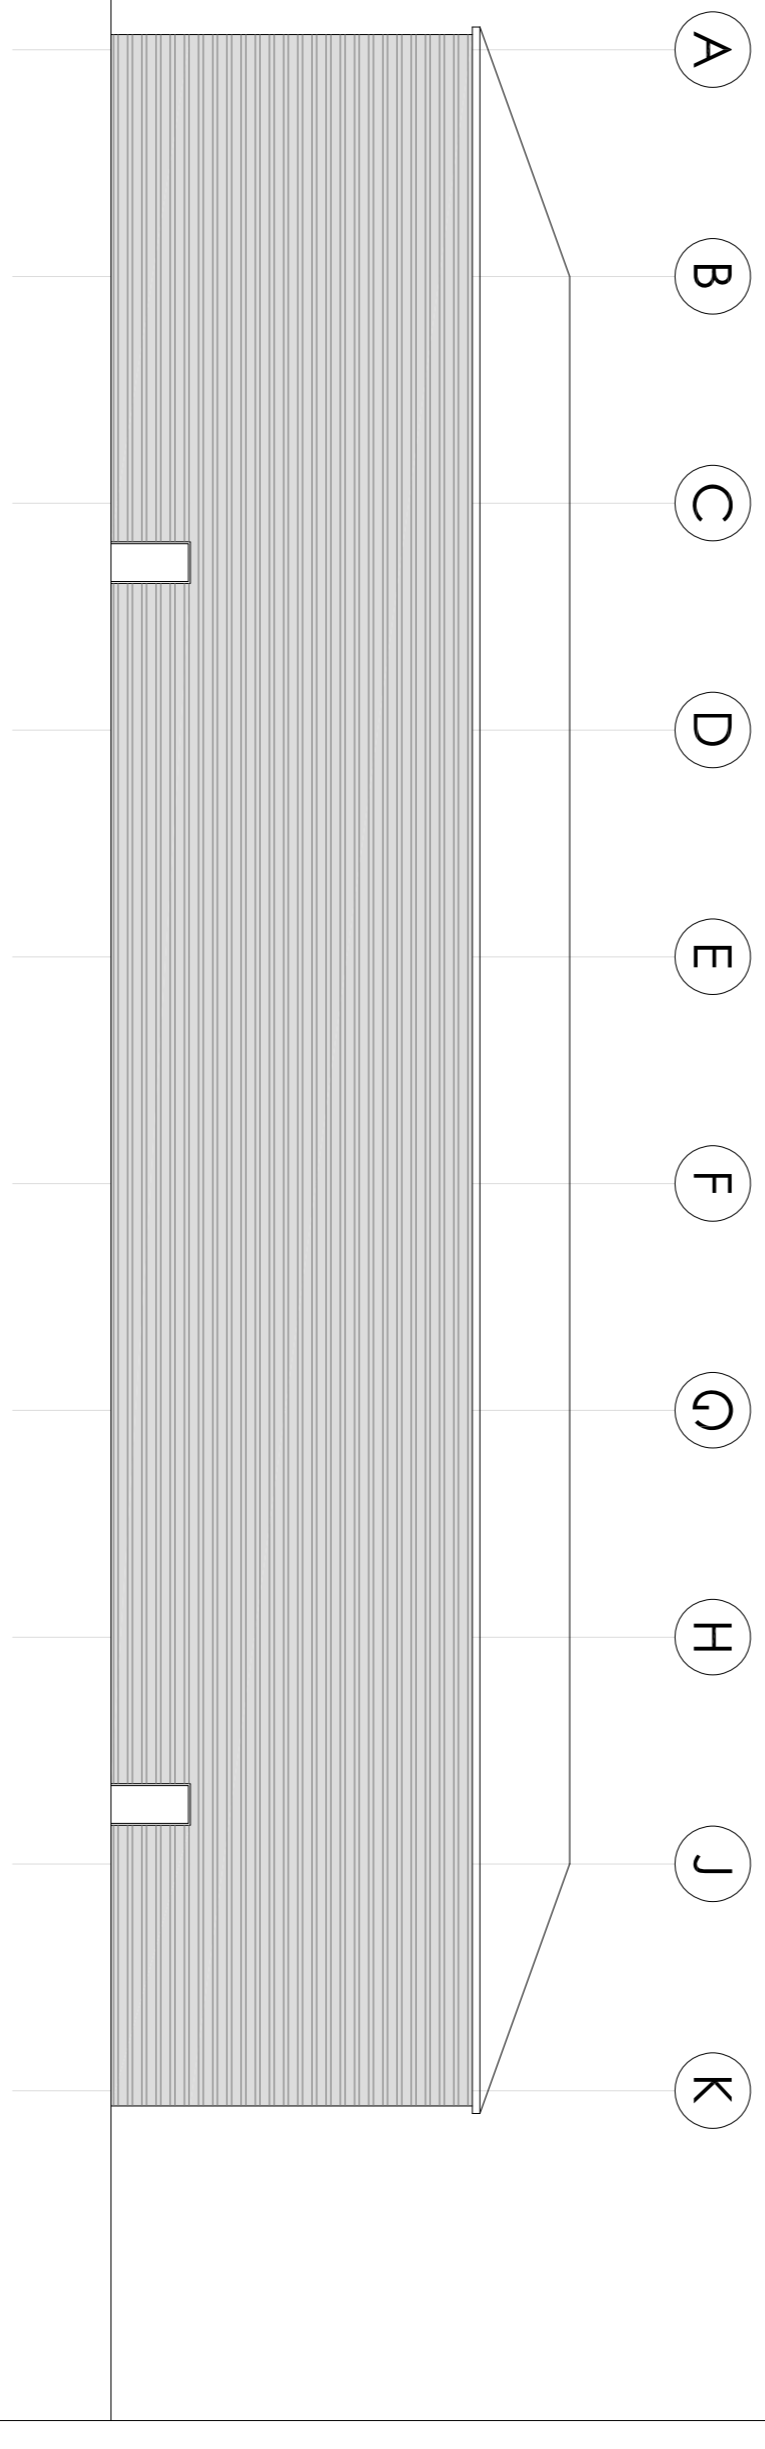







West elevation

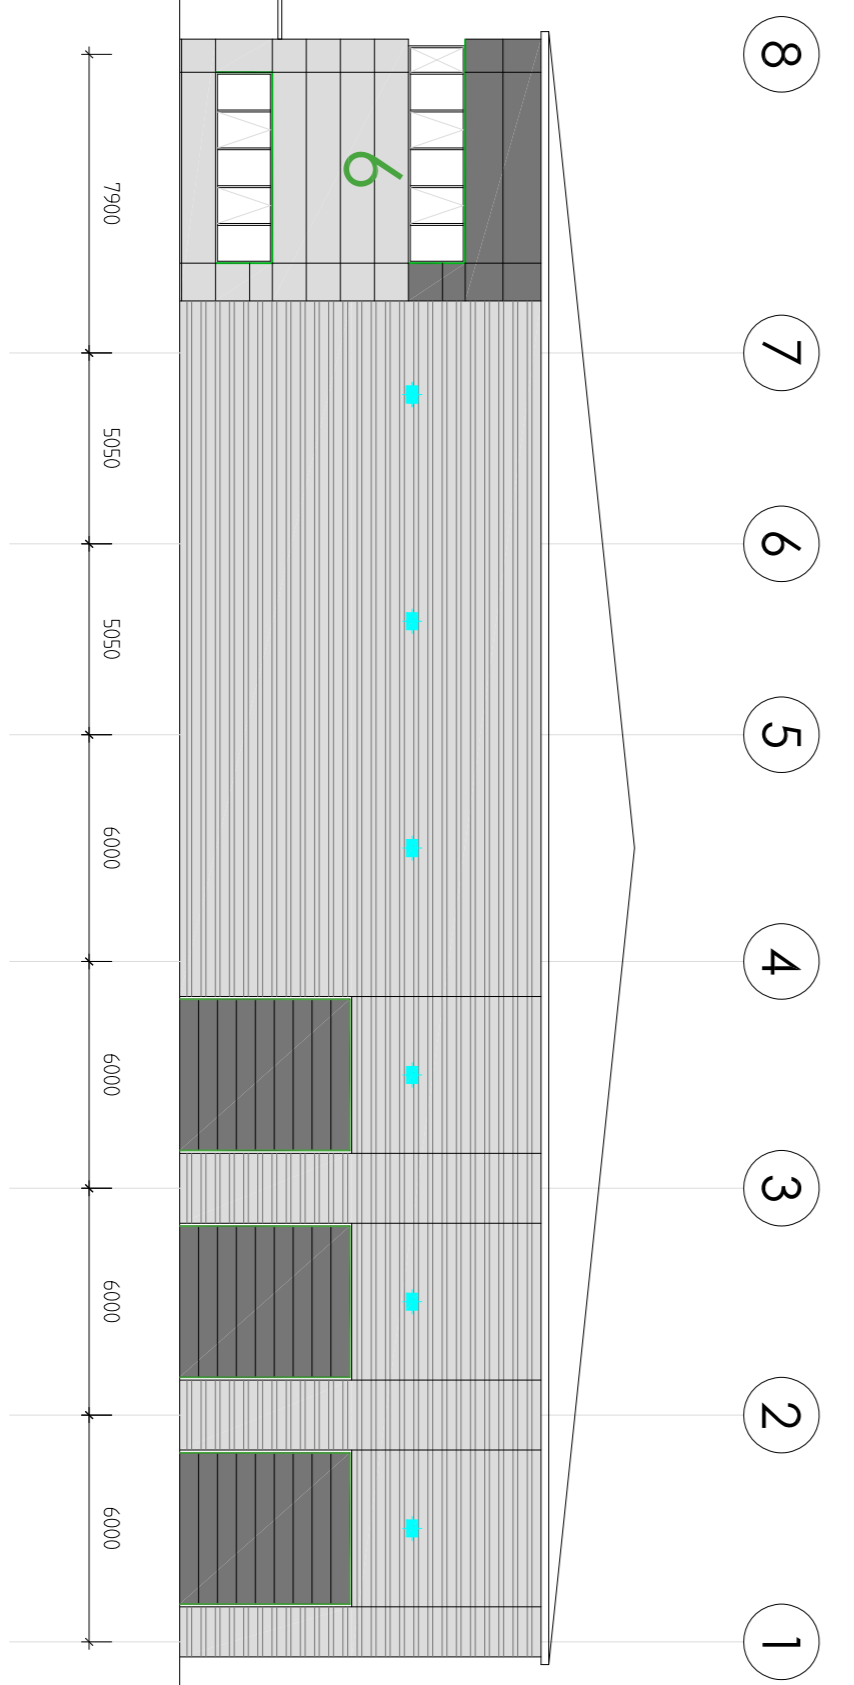


North elevation

**IAN C KING**  
ASSOCIATES - ARCHITECTS

5, ST GEORGE'S COURT  
75th FLOOR, 25th  
LONDON SW1V 4JG  
Tel: 020 8871 7022 / Fax: 020 8871 7869  
E-mail: [ick@iancking.co.uk](mailto:ick@iancking.co.uk) REGIS TERED FRM  
WEB: [www.iancking.co.uk](http://www.iancking.co.uk)  
IAN C KING Associates - Architects is the trading name of Iammy Ltd

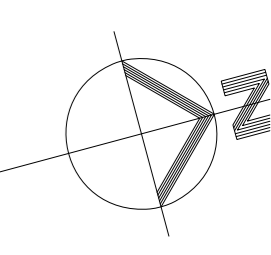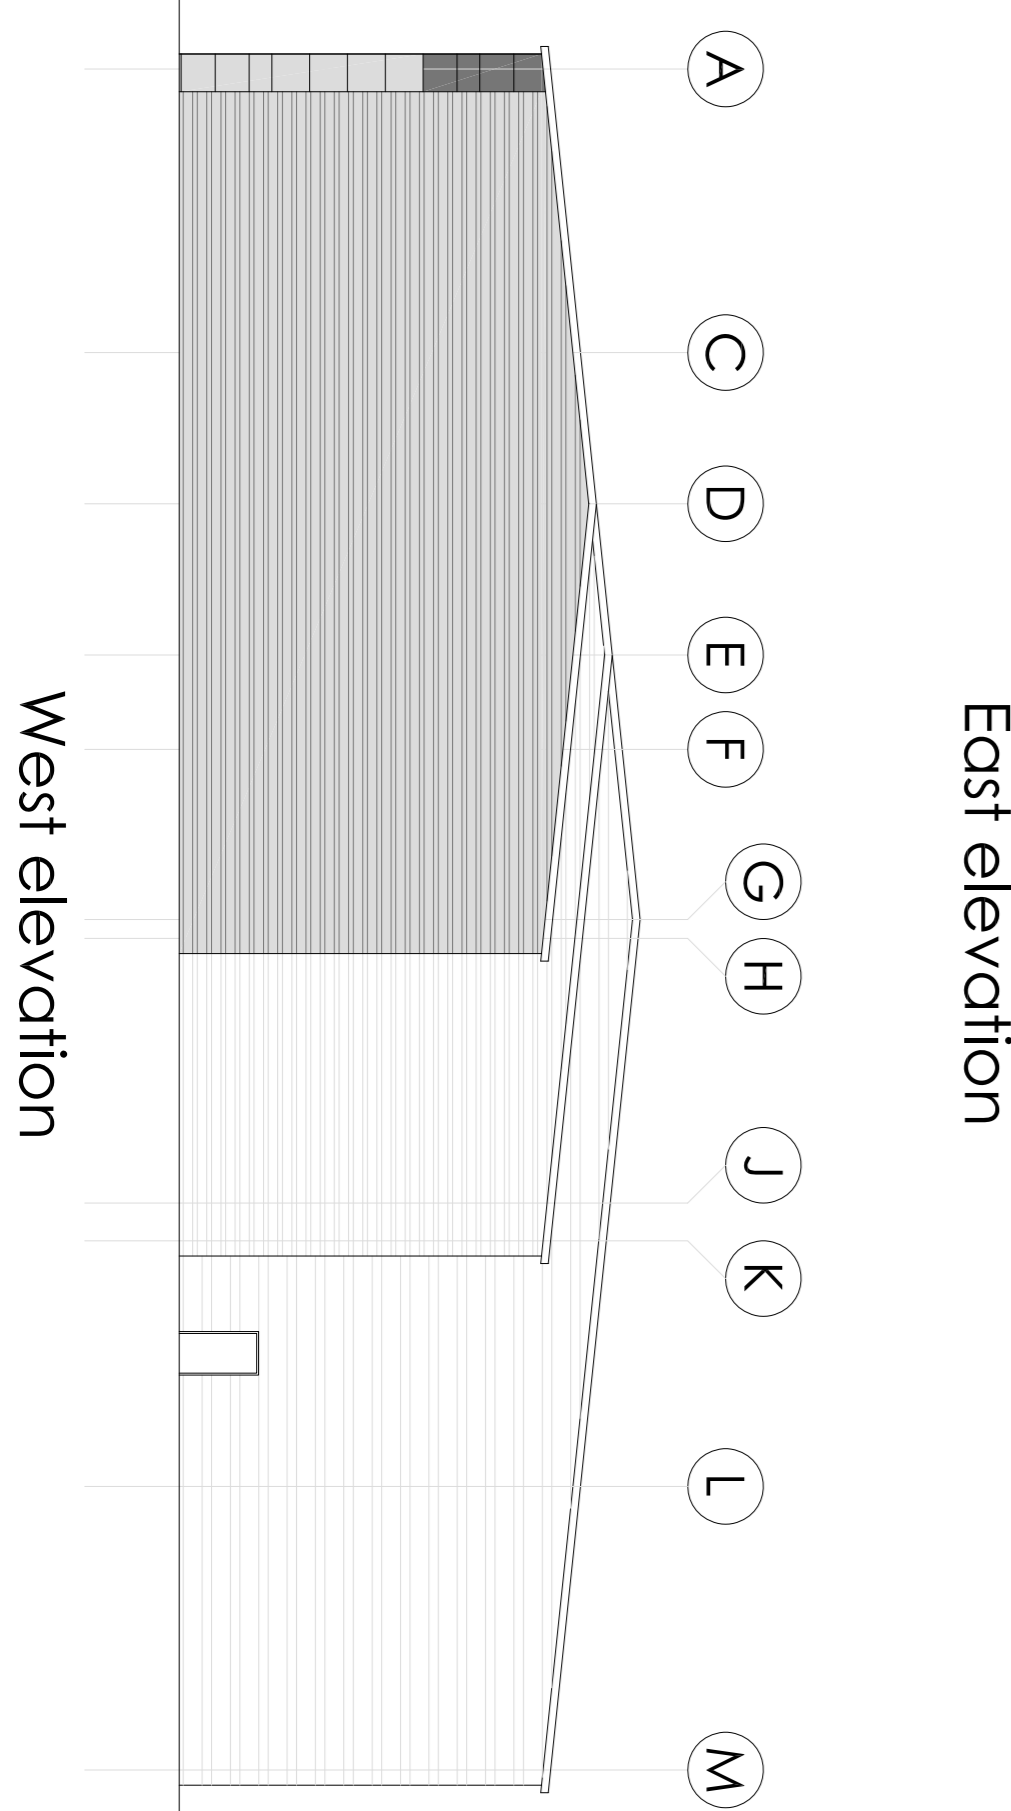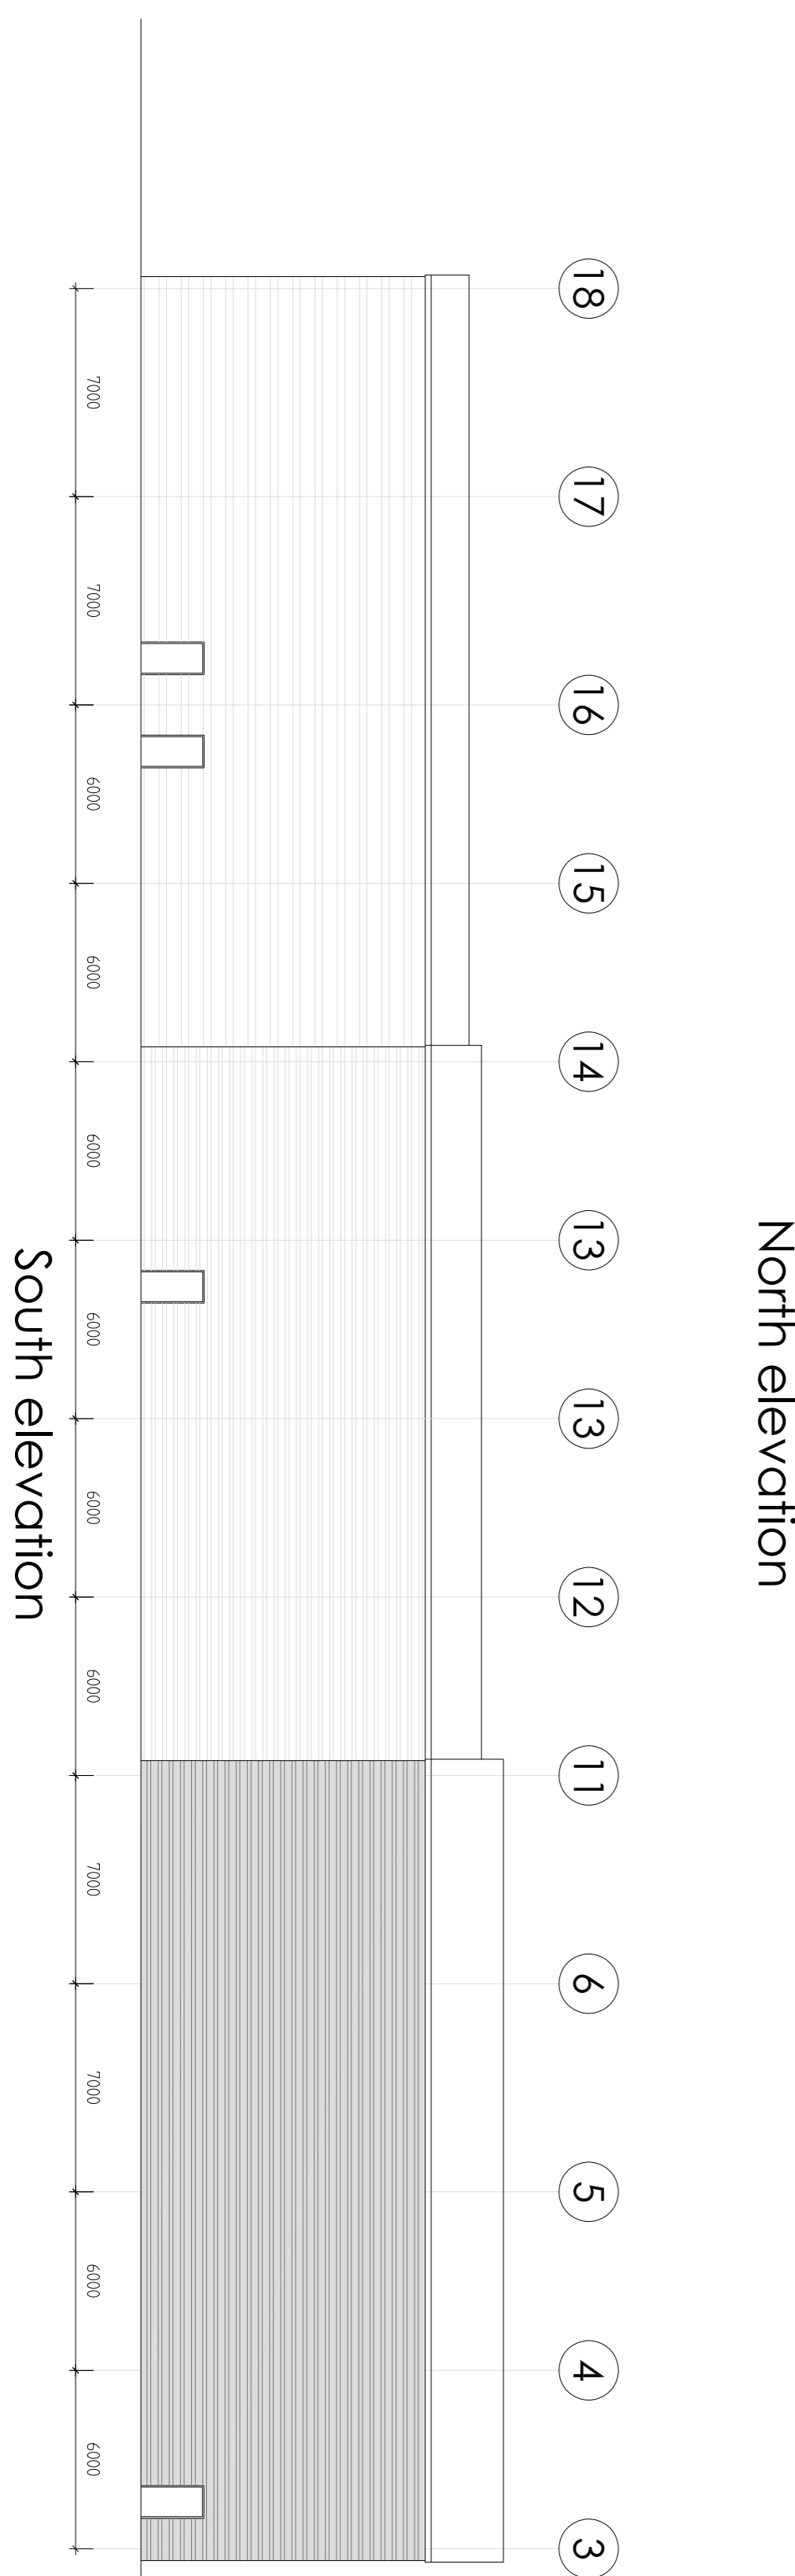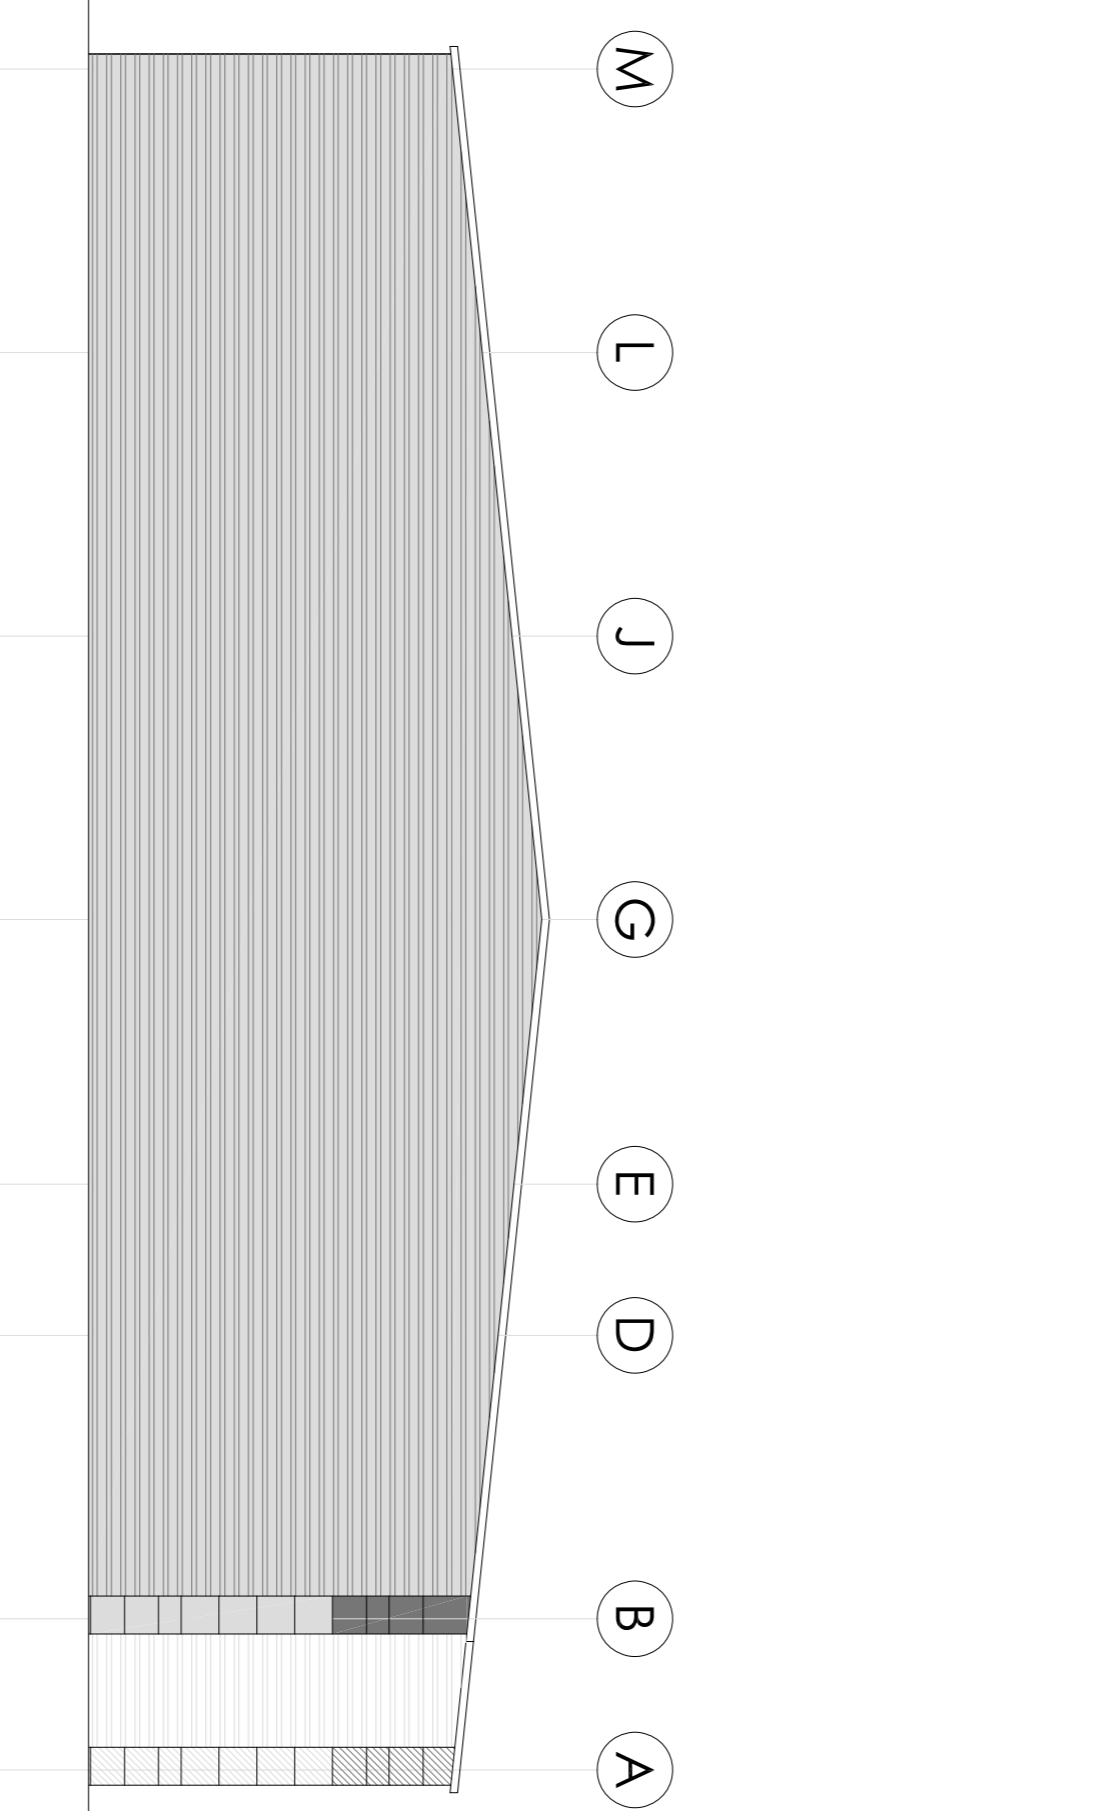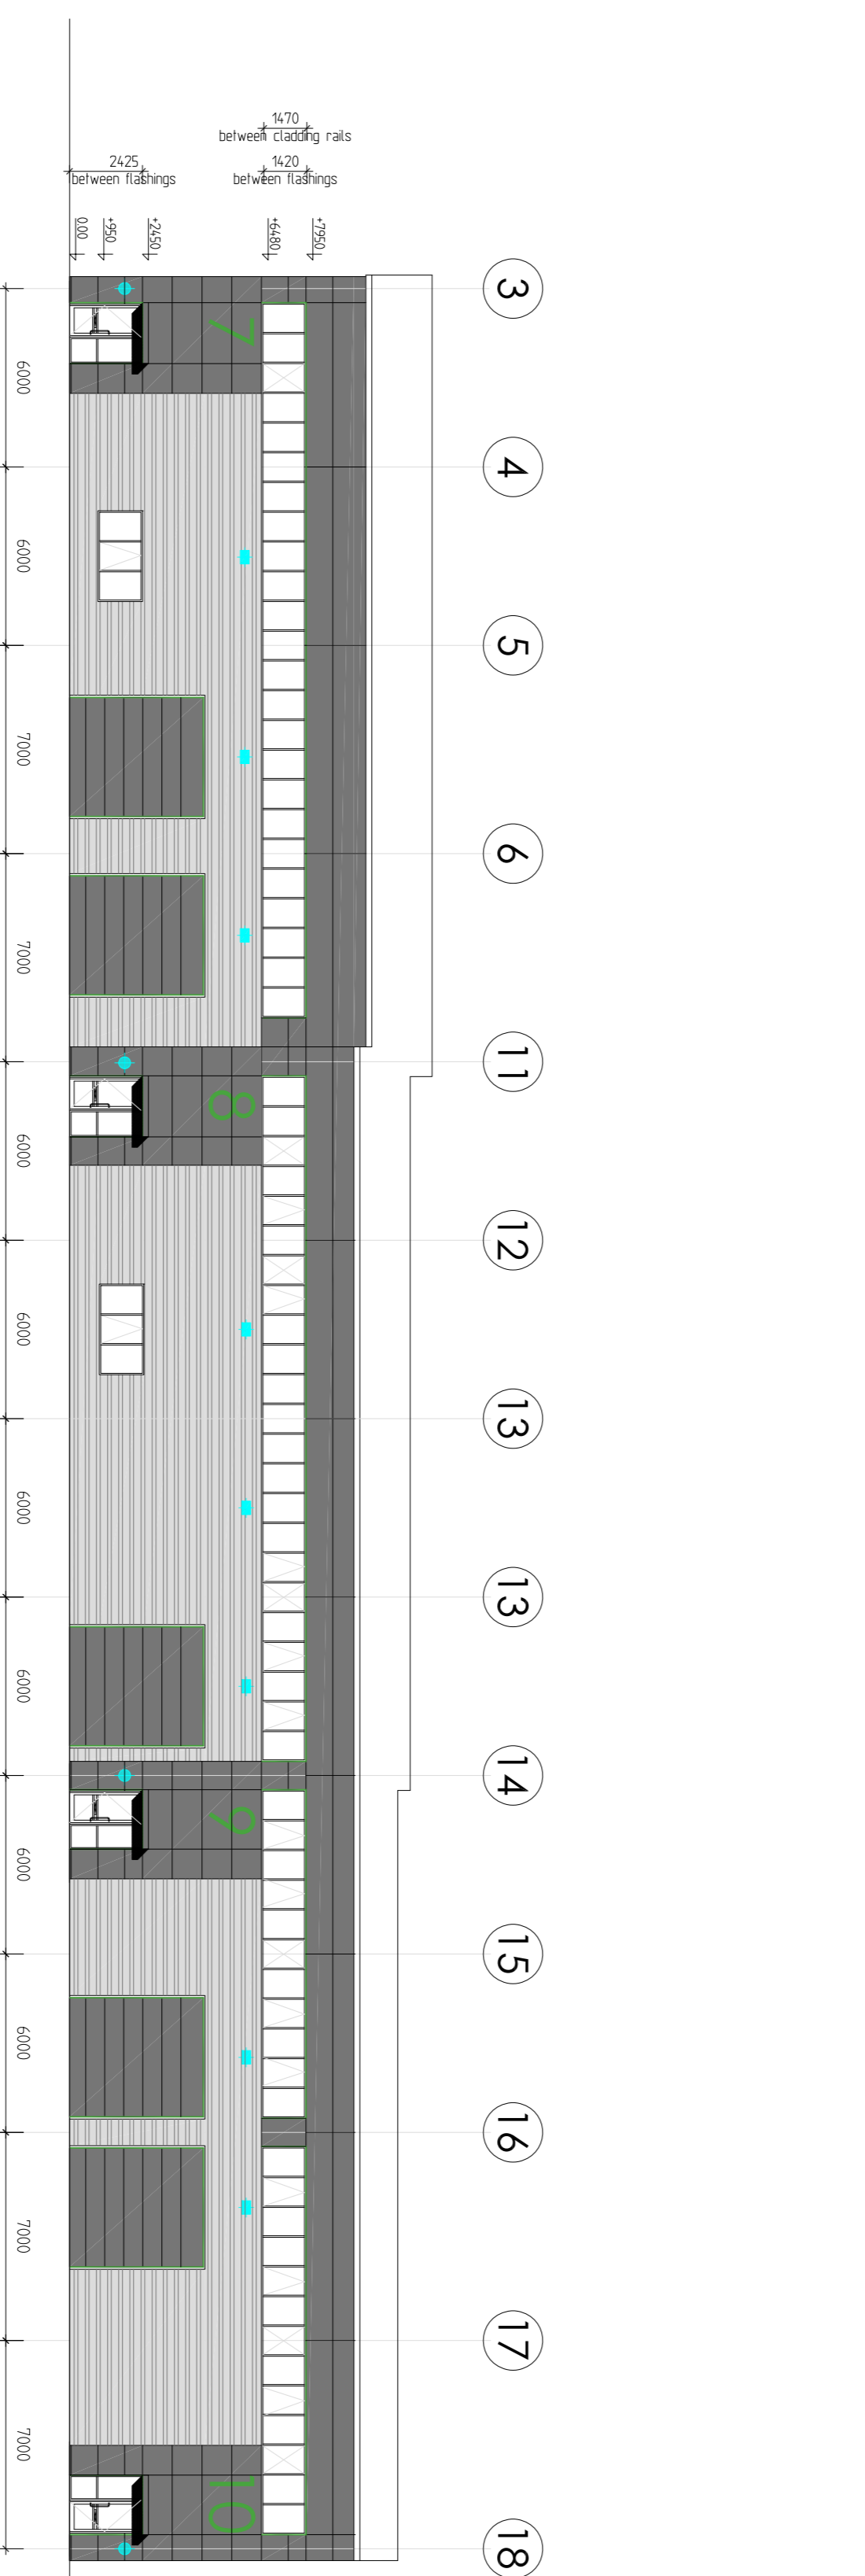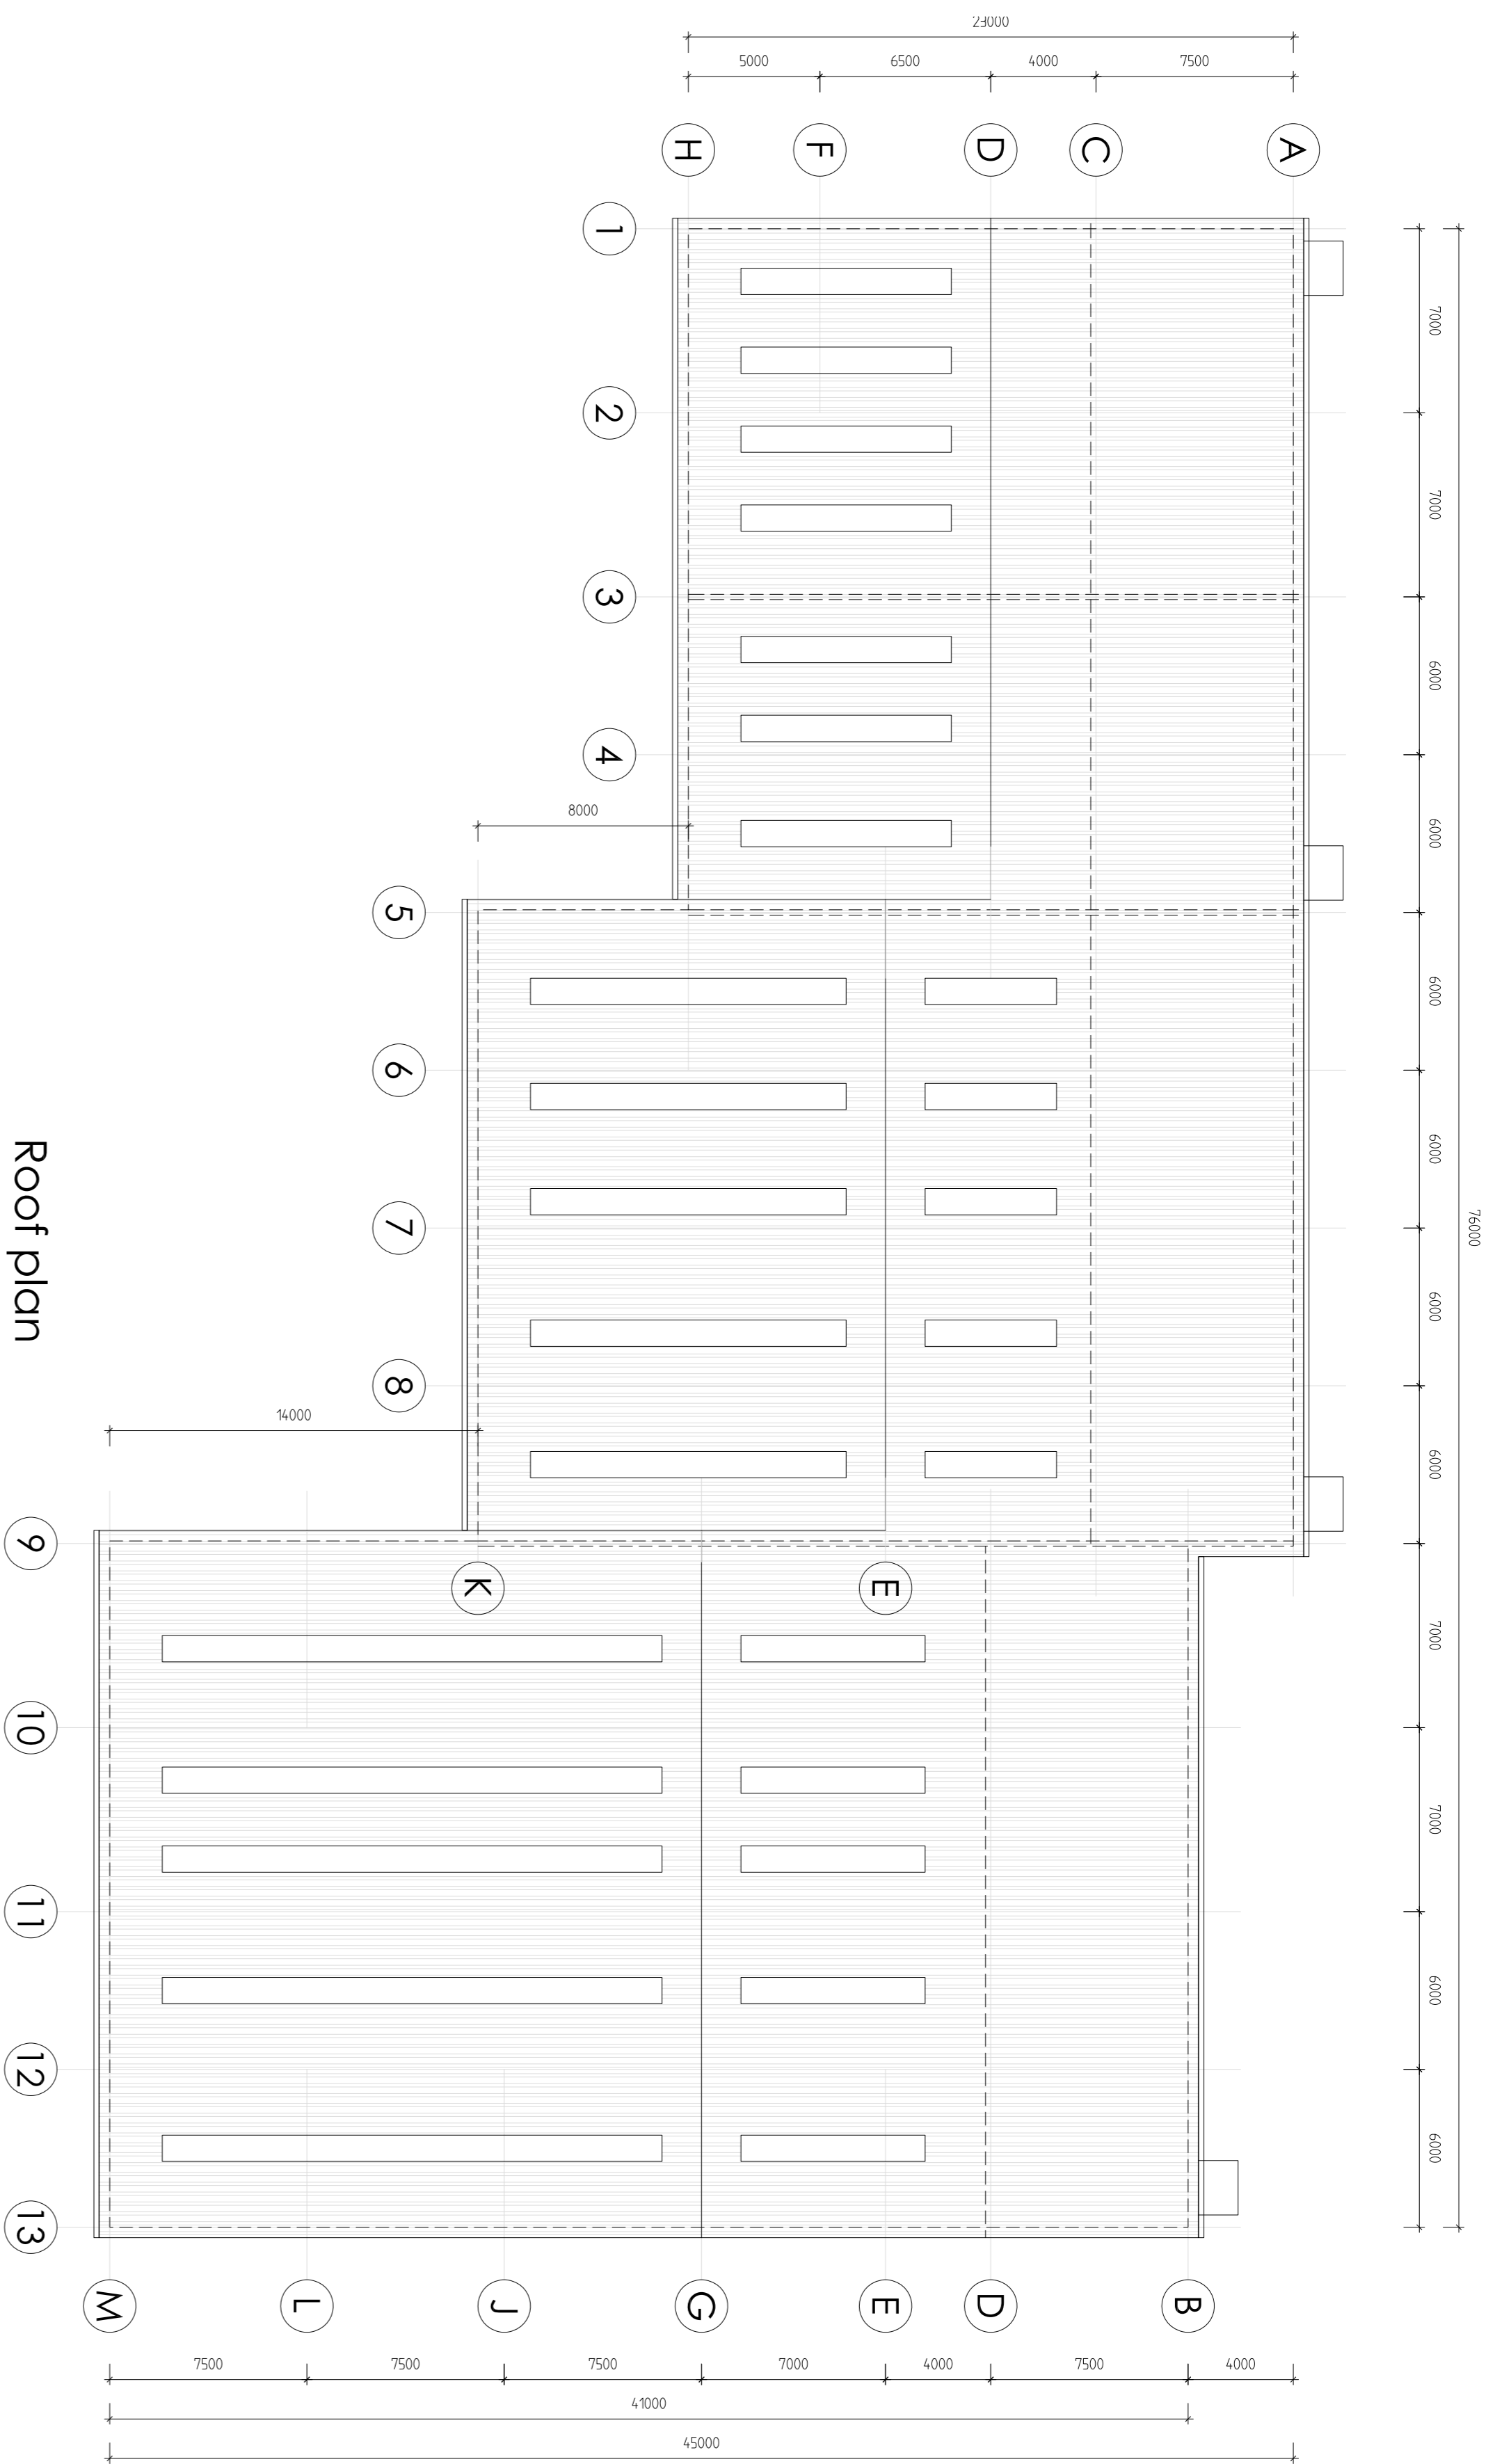

- ▶ Profiled roof cladding in HFS200 Coarsewax gray BS 10A05
  - ▶ Merlin Gray BS 1825 gutters, RWR's & gable fascias
  - ▶ Horizontally laid Microorb composite wall cladding in Merlin Gray BS 1825
  - ▶ Powder coated aluminum entrance doors and windows in Merlin Gray BS 1825 Entrance door leaf frames in Metallic Silver RAL9006 (part M)
  - ▶ Coloured insulated loading doors in Merlin Gray BS 1825
  - ▶ Fire escape doors Metallic Silver RAL 9006
  - ▶ Horizontally laid profiled wall cladding and related fixings in Prisma Metallic Silver RAL9006
  - ▶ Special RAL 6018 green lashing to joints & head of entrance doors, windows and loading doors (see photo)
- 1** Unit numbers  
3mm powder coated aluminum plate with matching fixings  
1500mm high, colour and form to be agreed
- Obscured glazing
  - Top hung opening windows
  - Building mounted floodlights
  - ◆ Main entrance lights (circular high quality fittings)

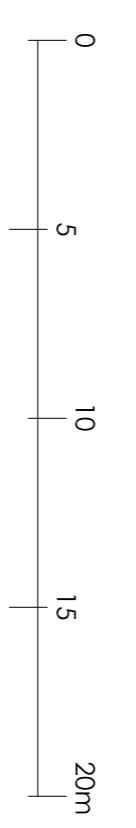

Rev. D

Rev. C

Rev. B 5-4-2018 Unit numbers changed, drawing name amended to suit, unit 10 widened by 1m, areas updated

Rev. A 2-10-2017 4 units instead of 3, areas updated

Notes

This drawing is the sole copyright of IAN C KING Associates and no part may be reproduced without the written consent of the above

**Chancerygate  
High Wycombe**

Title  
**Units 7-10  
Roof plan and elevations**

Proj No  
**C-167-TP-07**

Date **9-2017** Scale **1:200 (A1)** Rev **B**

Drawn  
Checked  
Planning  
Drawing

**IAN C KING**  
ASSOCIATES - ARCHITECTS

5, St George's Court  
Tisbury, Avebury, Salisbury  
Wiltshire, SP4 7LW  
Tel: 020 8871 7027 / Fax: 020 8871 7899  
E-mail: ick@iancking.co.uk  
Web: www.iancking.co.uk

REGIS TERED FIRM  
IAN C KING Associates - Architects is the trading name of Iamcny Ltd